




# LAUNDRY BUILDING

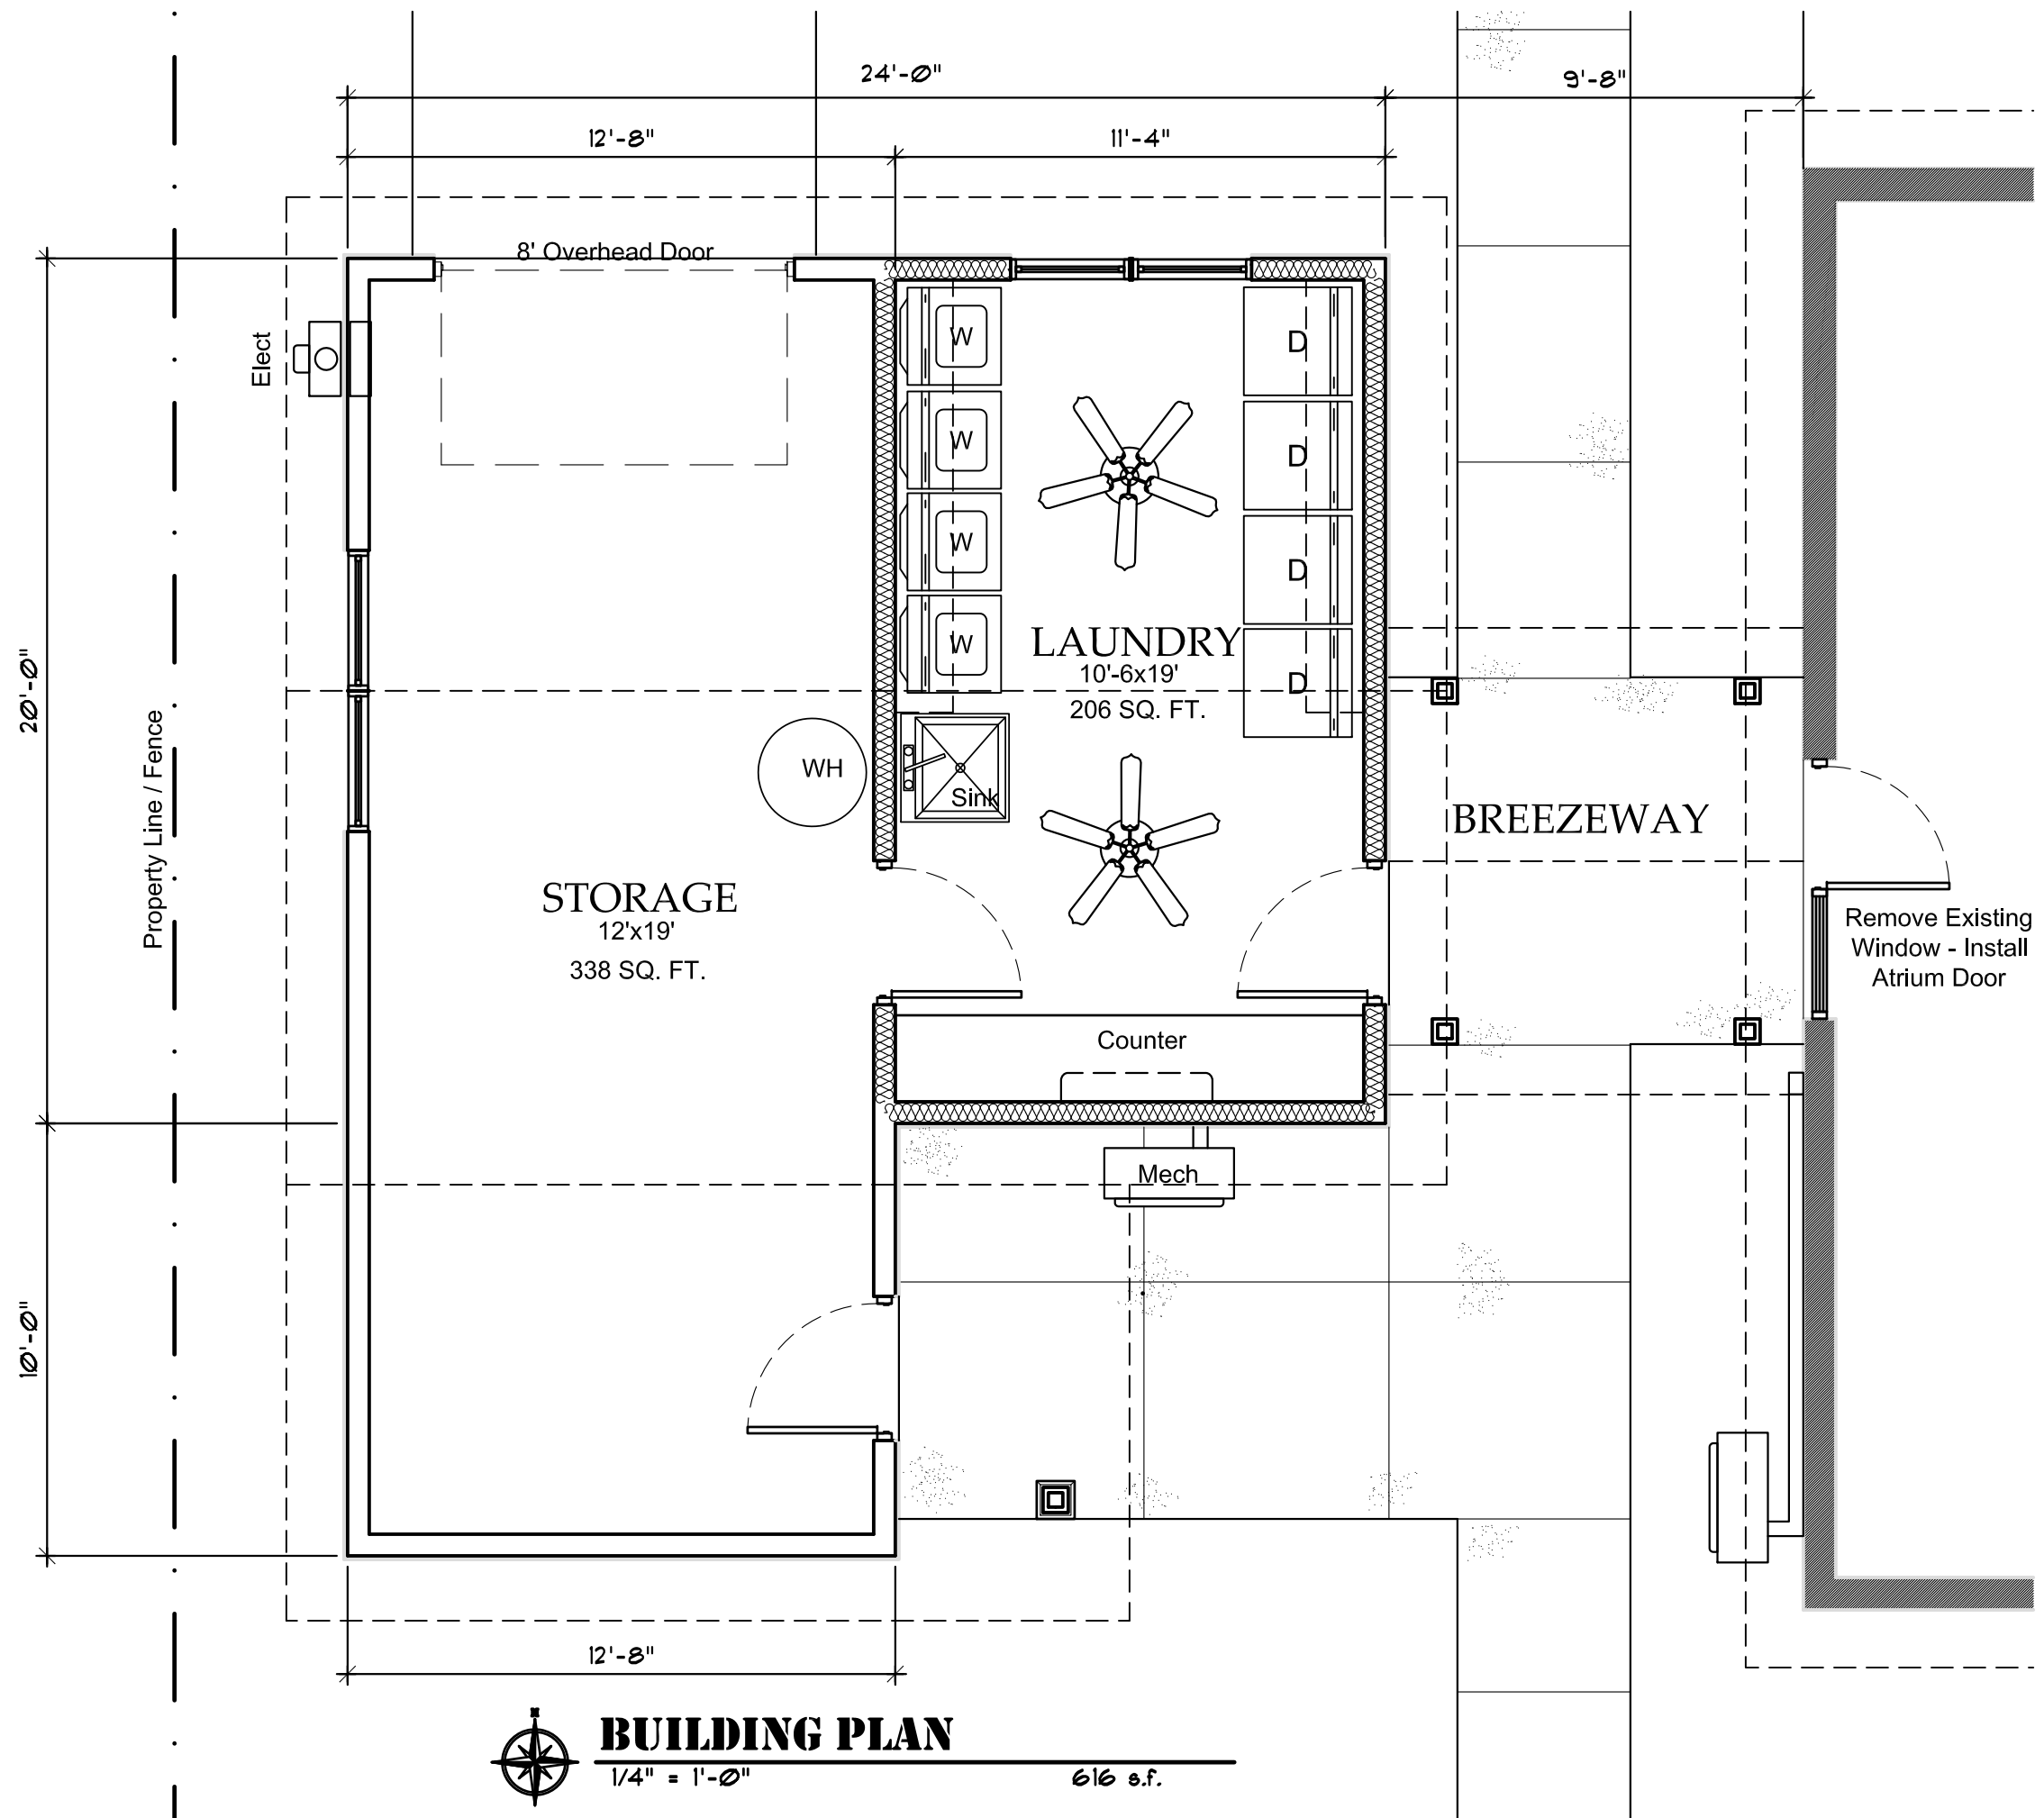

## BUILDING PLAN

1/4" = 1'-0"

616 s.f.